

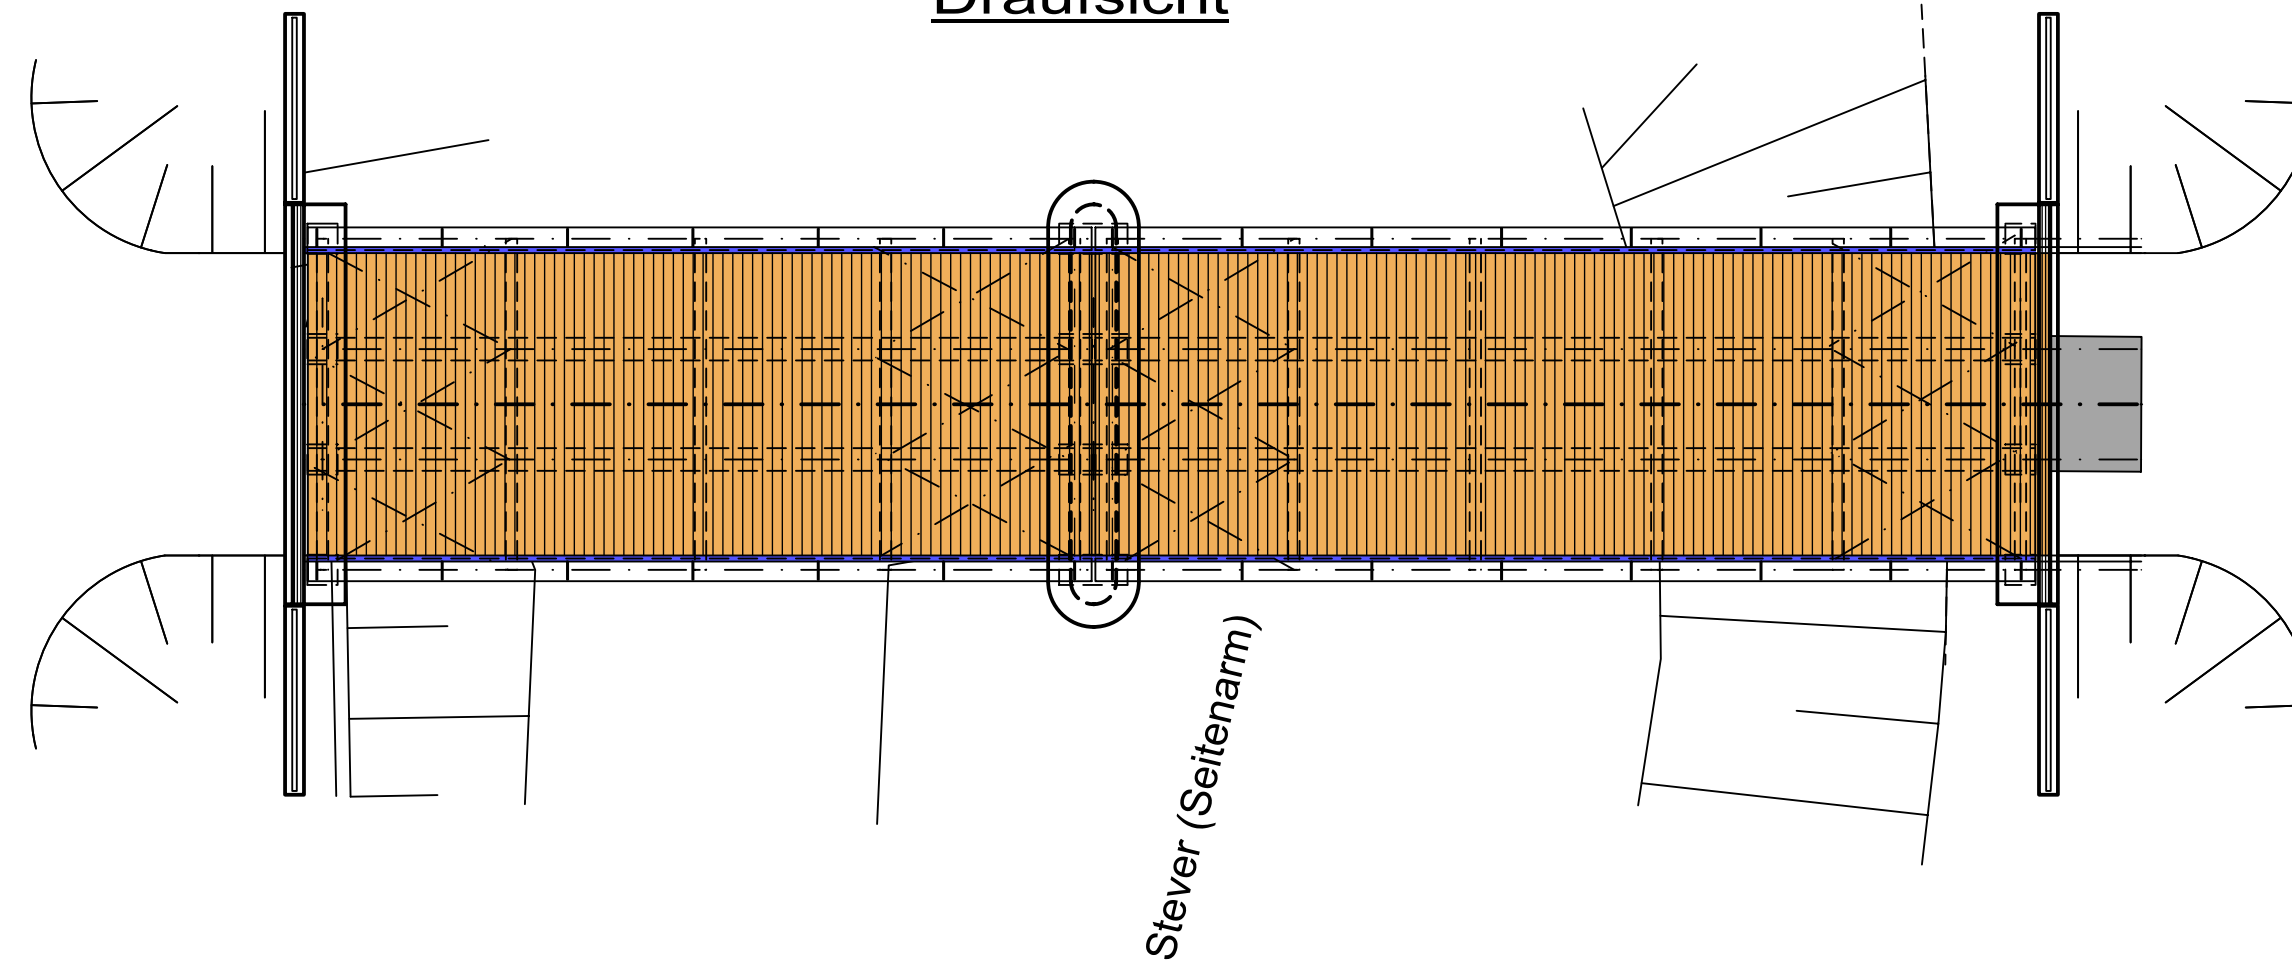



Draufsicht

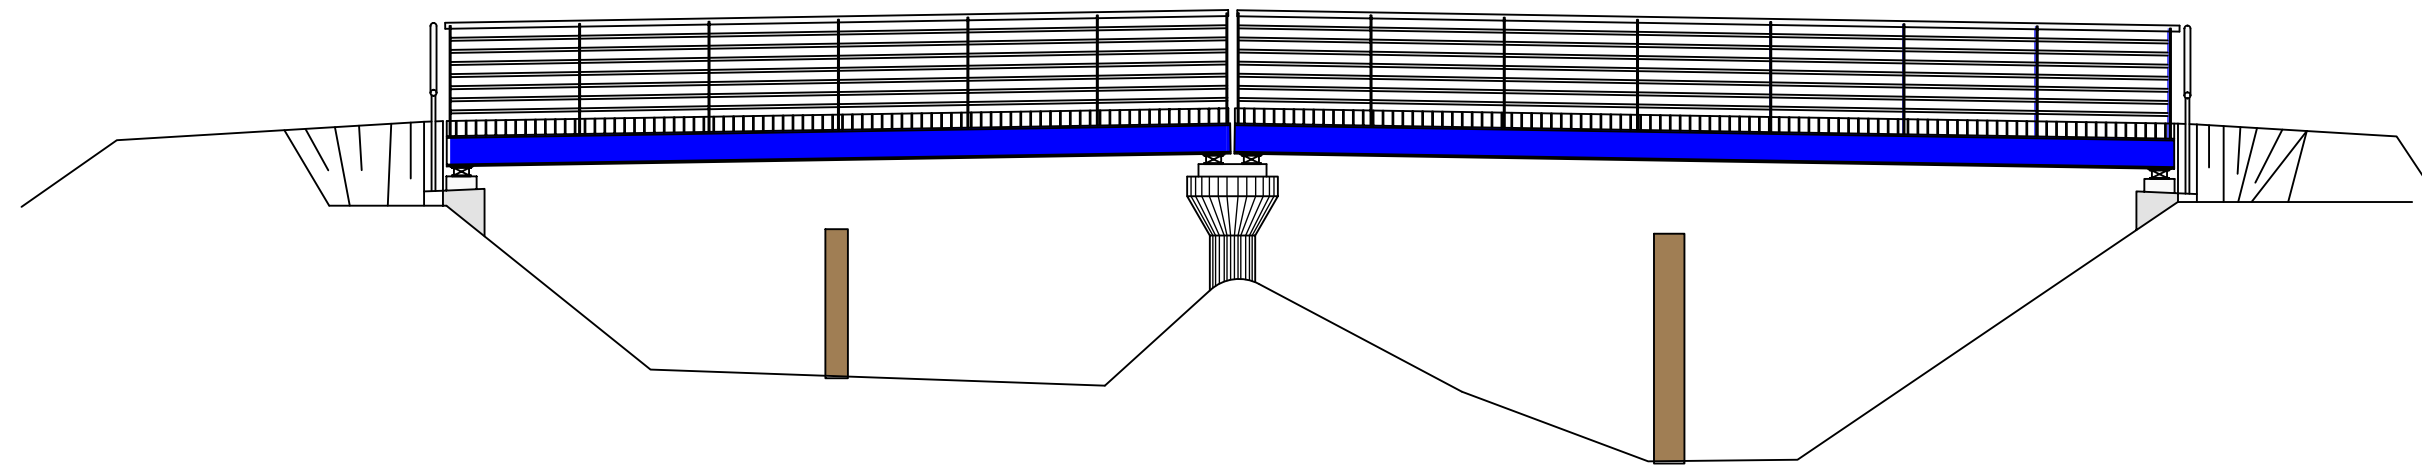

Längsschnitt in Achse

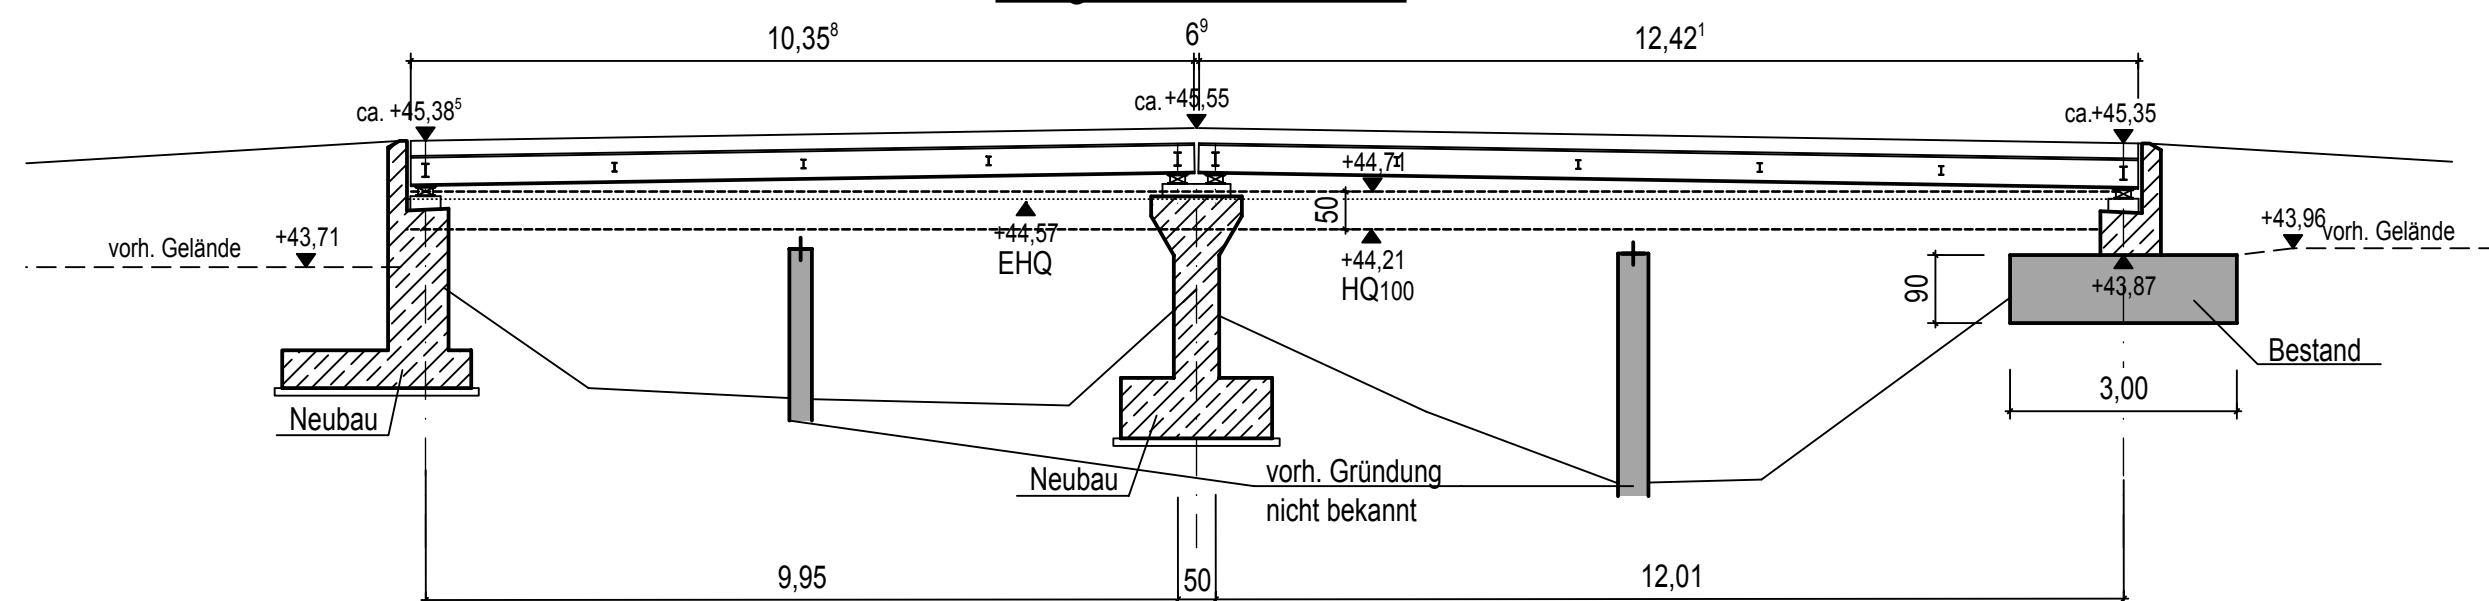

Technical drawing of a bridge cross-section. The drawing shows a pedestrian walkway on top of a bridge structure. The walkway has a width of 4.00m and a height of 1.30m. The bridge structure has a width of 30.40m. The drawing includes elevation markers: +45.55, +44.95, +44.65, and +43.83. It also shows a pedestrian with a stroller and a child.

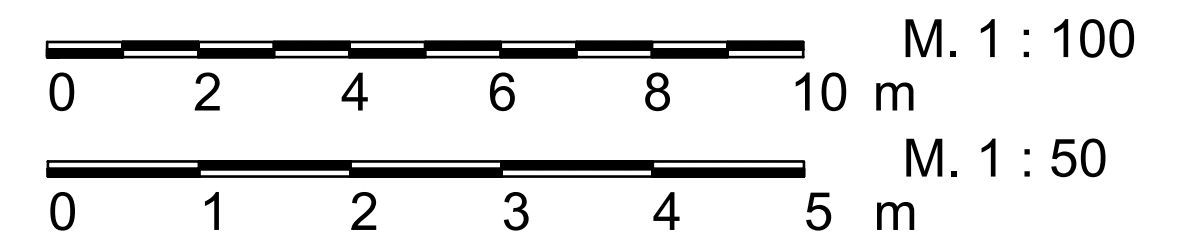

VORENTWURF

Bauherr:



DER BÜRGERMEISTER

Fachbereich 6: Bauen, Planen, Umwelt
Kirchstraße 5; 59399 Olfen

Ingenieurbüro:



Ingenieurbüro für Tragwerksplanung
Brückenbau | Spezialtiefbau | Industriebau | Hochbau
Appelhüsenener Str. 41, 48301 Nottuln
Tel. 02502 22180-0, Fax 02502 22180-29
e-mail: info@ifw-ingenieure.de - <http://www.ifw-ingenieure.de>

Blatt-Nr.	V_001
-----------	-------

Projekt-Nr.	B2017-19
-------------	----------

	Datum	Name
--	-------	------

gez.	06.2018	Feldmann
------	---------	----------

gepr.		
-------	--	--

Projekt: **Neubau einer Rad- und Gehwegbrücke
über die Steverumflut / Füchtelner Mühle**

Darstellung: **Draufsicht / Ansicht / Schnitte**