
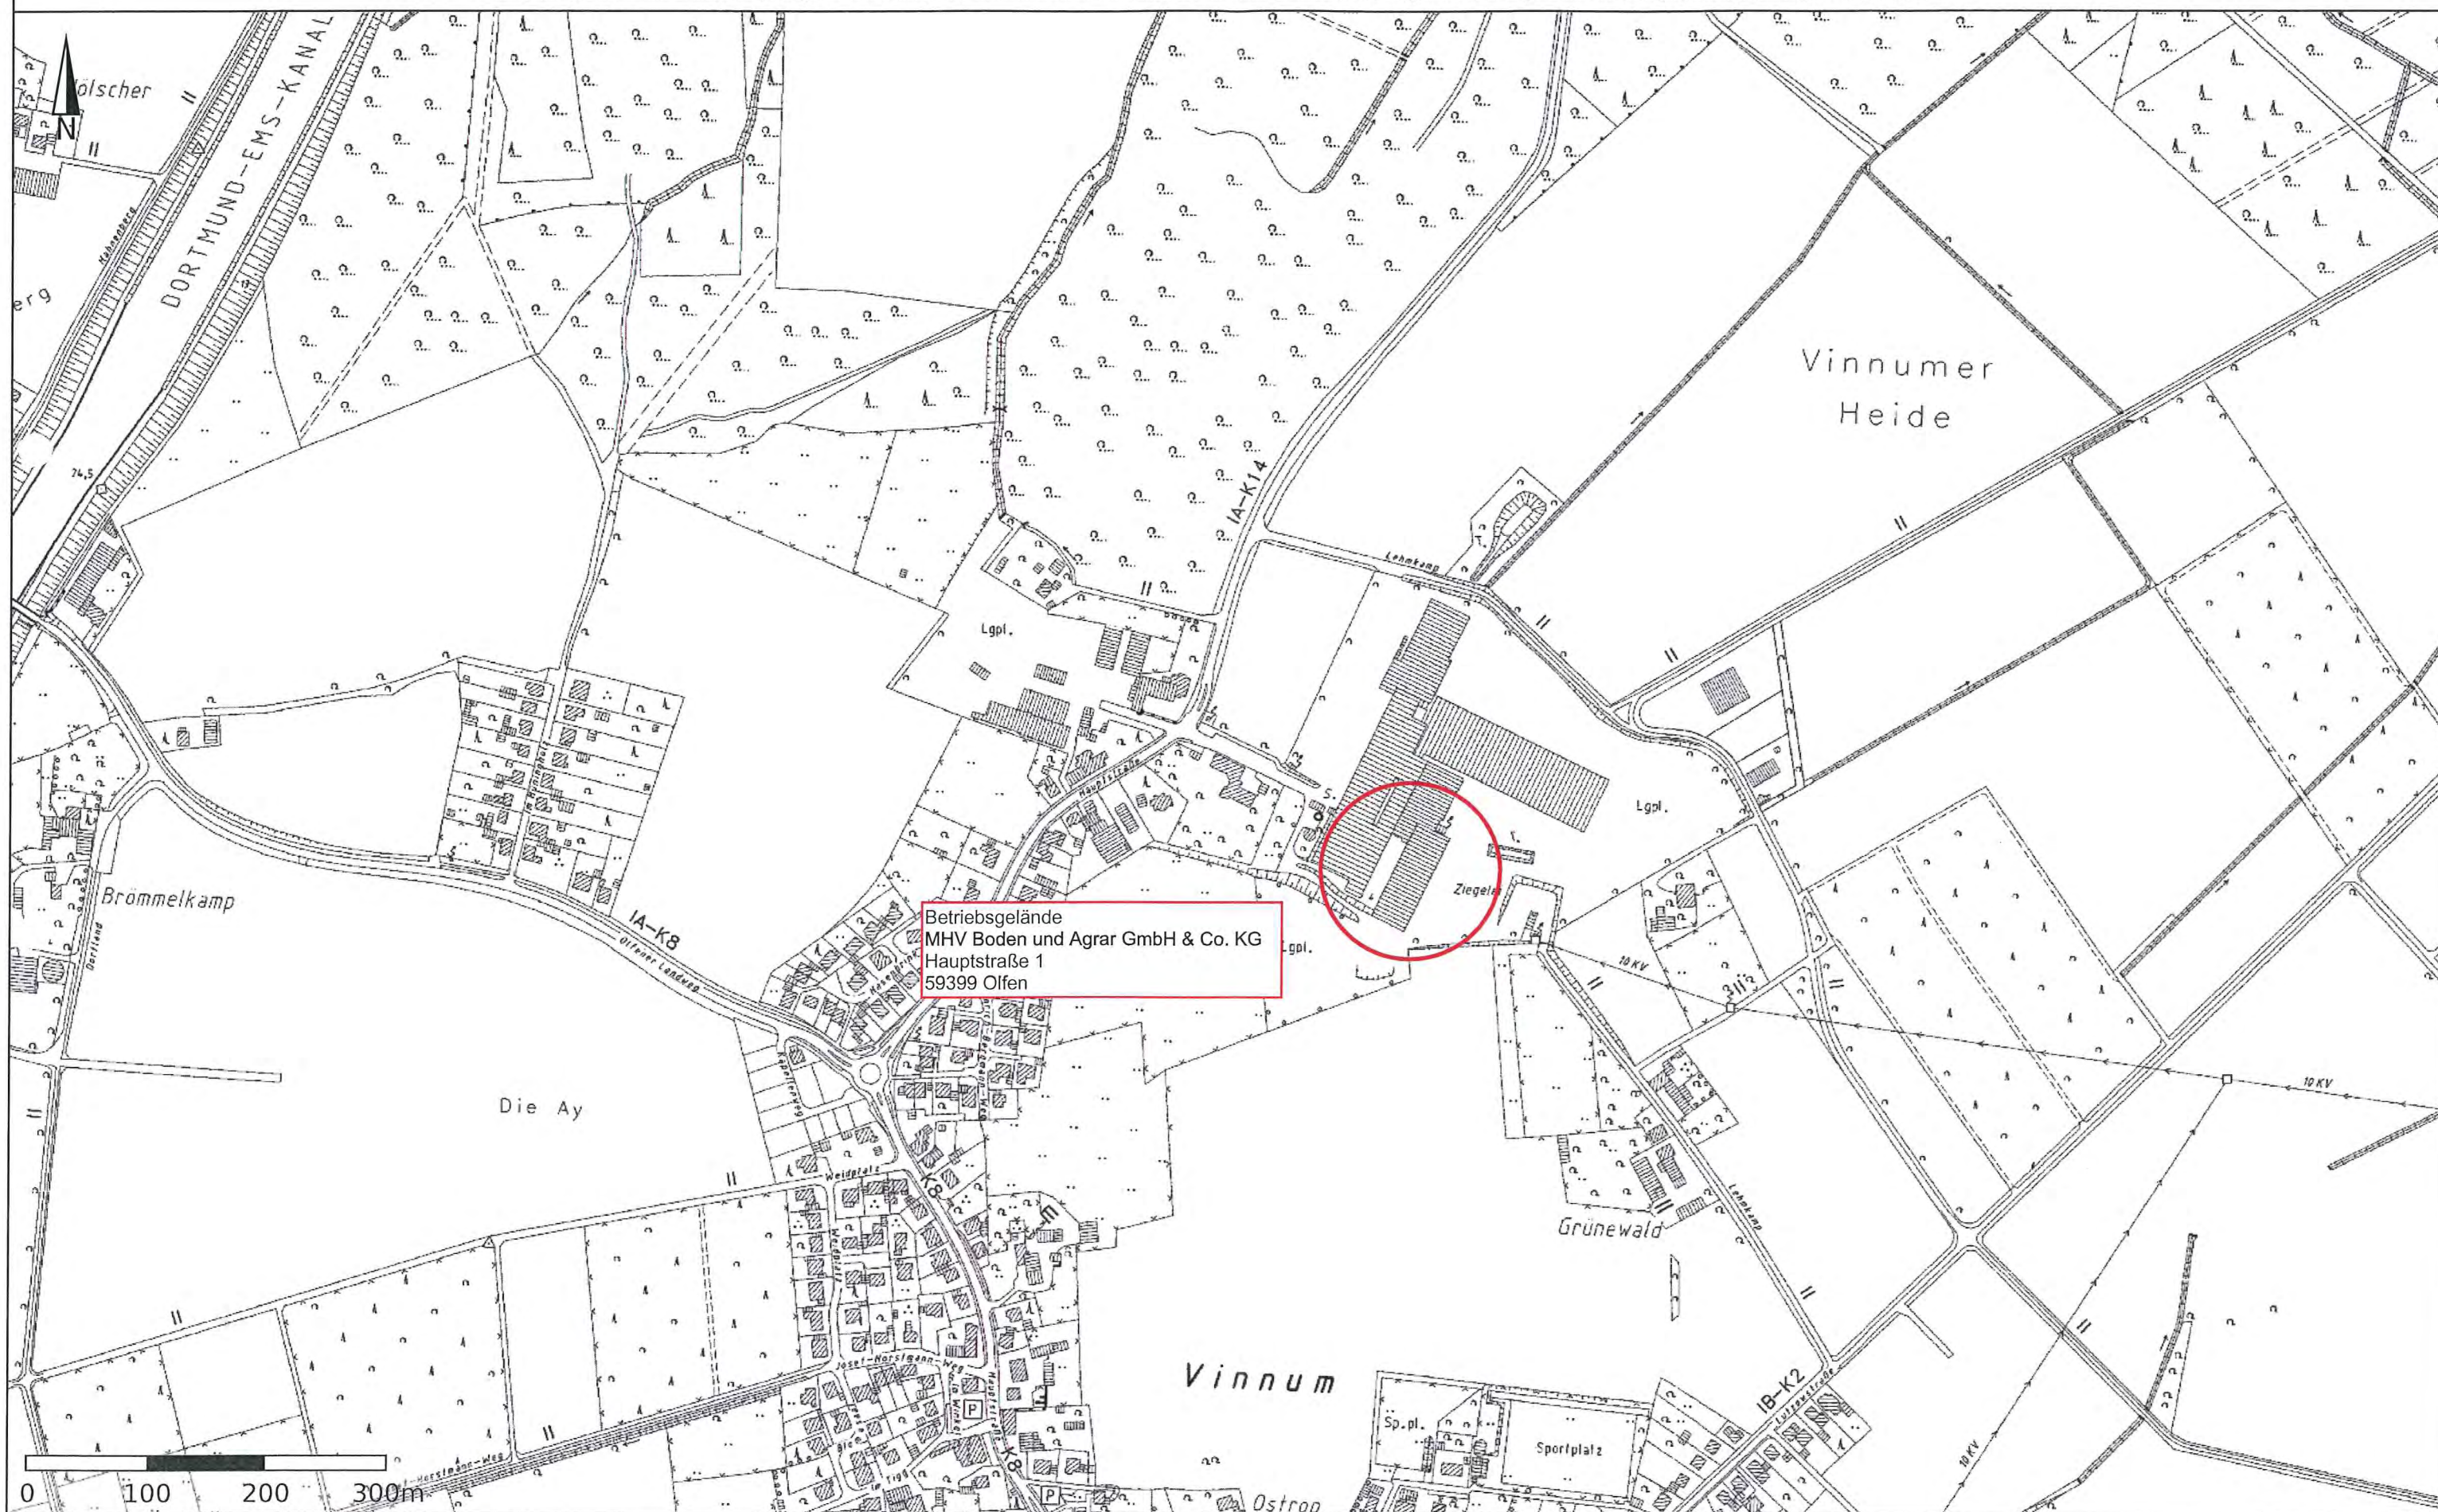
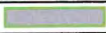
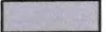
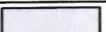
 
 
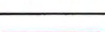
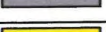


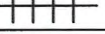

The diagram illustrates the layout of a wastewater treatment plant (Kanalrechenanlage) with the following components and details:

- Basins and Structures:**
 - Be 1:** A rectangular basin with a width of 6.00 m and a length of 4.00 m.
 - Be 2:** A rectangular basin containing a **Siebanlage** (screening plant) and a **Müllerboden Legewand** (sludge floor wall) with a height of $h = 2.00\text{ m}$.
 - Be 3:** A larger rectangular basin with a width of 6.00 m and a length of 10.00 m.
 - Handelsware:** A rectangular structure with a height of $h = 2\text{ m}$ located between Be 2 and Be 3.
 - Steine:** A circular area labeled "Steine" (stones) located between Be 2 and Be 3.
 - Regenwasserabsetzbecken:** A rectangular rainwater settling tank located to the right of the main basins.
- Flow and Access:**
 - Einfahrt:** The main entrance to the facility.
 - Ausfahrt:** The main exit from the facility.
 - Zufahrt über Nachbargelände:** An access point from the adjacent site.
 - Zufahrt:** A specific access point to the Regenwasserabsetzbecken.
 - Rolltor:** A rolling gate located between Be 1 and Be 2.
 - Trennwand:** A separating wall located between Be 1 and Be 2.
- Dimensions and Layout:**
 - The overall width of the main basin area is 6.00 m.
 - The overall length of the main basin area is 10.00 m.
 - The distance between the main basin area and the Regenwasserabsetzbecken is 2.41 m.
 - The distance between the main basin area and the Zufahrt is 2.44 m.
- Other Features:**
 - nicht nutzbarer Bereich:** A non-usable area located to the left of the main basin area.
 - PPP 1 3:** A label indicating the location of the main entrance and exit.

	Be 1 Eingangslager	Be
	Be 2 Bauschutt- und Bodenaufberei	
	Be 3 Ausgangslager Baustoffe und	
dienliche Nebeneinrichtungen		
	Büro- und Sozialeinrichtungen	
	vorhandene Gebäude	
	geplante Gebäude	
	betriebliche Verkehrsflächen	
	öffentliche Verkehrsflächen	
	Wasserflächen	
	Betriebsfläche Nachbargelände	
	Schüttwände / Schüttboxen	
	geplanter Rückbau	
	nicht nutzbare Fläche	
	Grundstücksgrenze	
	Fahrtrichtung	
Name	Änderung	
HPC AG Niederlassung Soest Melanchthonweg 12 59494 Soest Tel.: 02921 - 350975-0 Fax.: 02921 - 350975-11 E-Mail: soest@hpc.ag		
Vorhaben:	Antrag gem. § 16 BImSchG Anlage zur Baustoffaufbereitung Hauptstraße 1, 59399 Olfen	
Antragsteller:	MHV Boden & Agrar GmbH Hauptstraße 1 59399 Olfen	
Inhalt:	Lageplan mit Betriebseinrichtungen	
Plangrundlage: HPC, Antrag gem. § 4 BImSchG Lageplan mit Betriebseinrichtungen		
Maßstab:	1:500	
gezeichnet:	LS	
X:\Kunden\MHV Boden & Agrar GmbH & CO.KG\Standort Hauptstraße 1 Olfen (Zieglei- Fließbilder\2011801_MHV_3.1.5_LBE_V1.0		
Planverfasser: <i>(Signature)</i> Dipl.-Ing. Frank W. ... Sachverständiger im Genehmigungsverfahren im Umweltbereich Von der Industrie- und Handelskammer bestellt und befähigt		
© Alle Urheberrechte vorbehalten.		